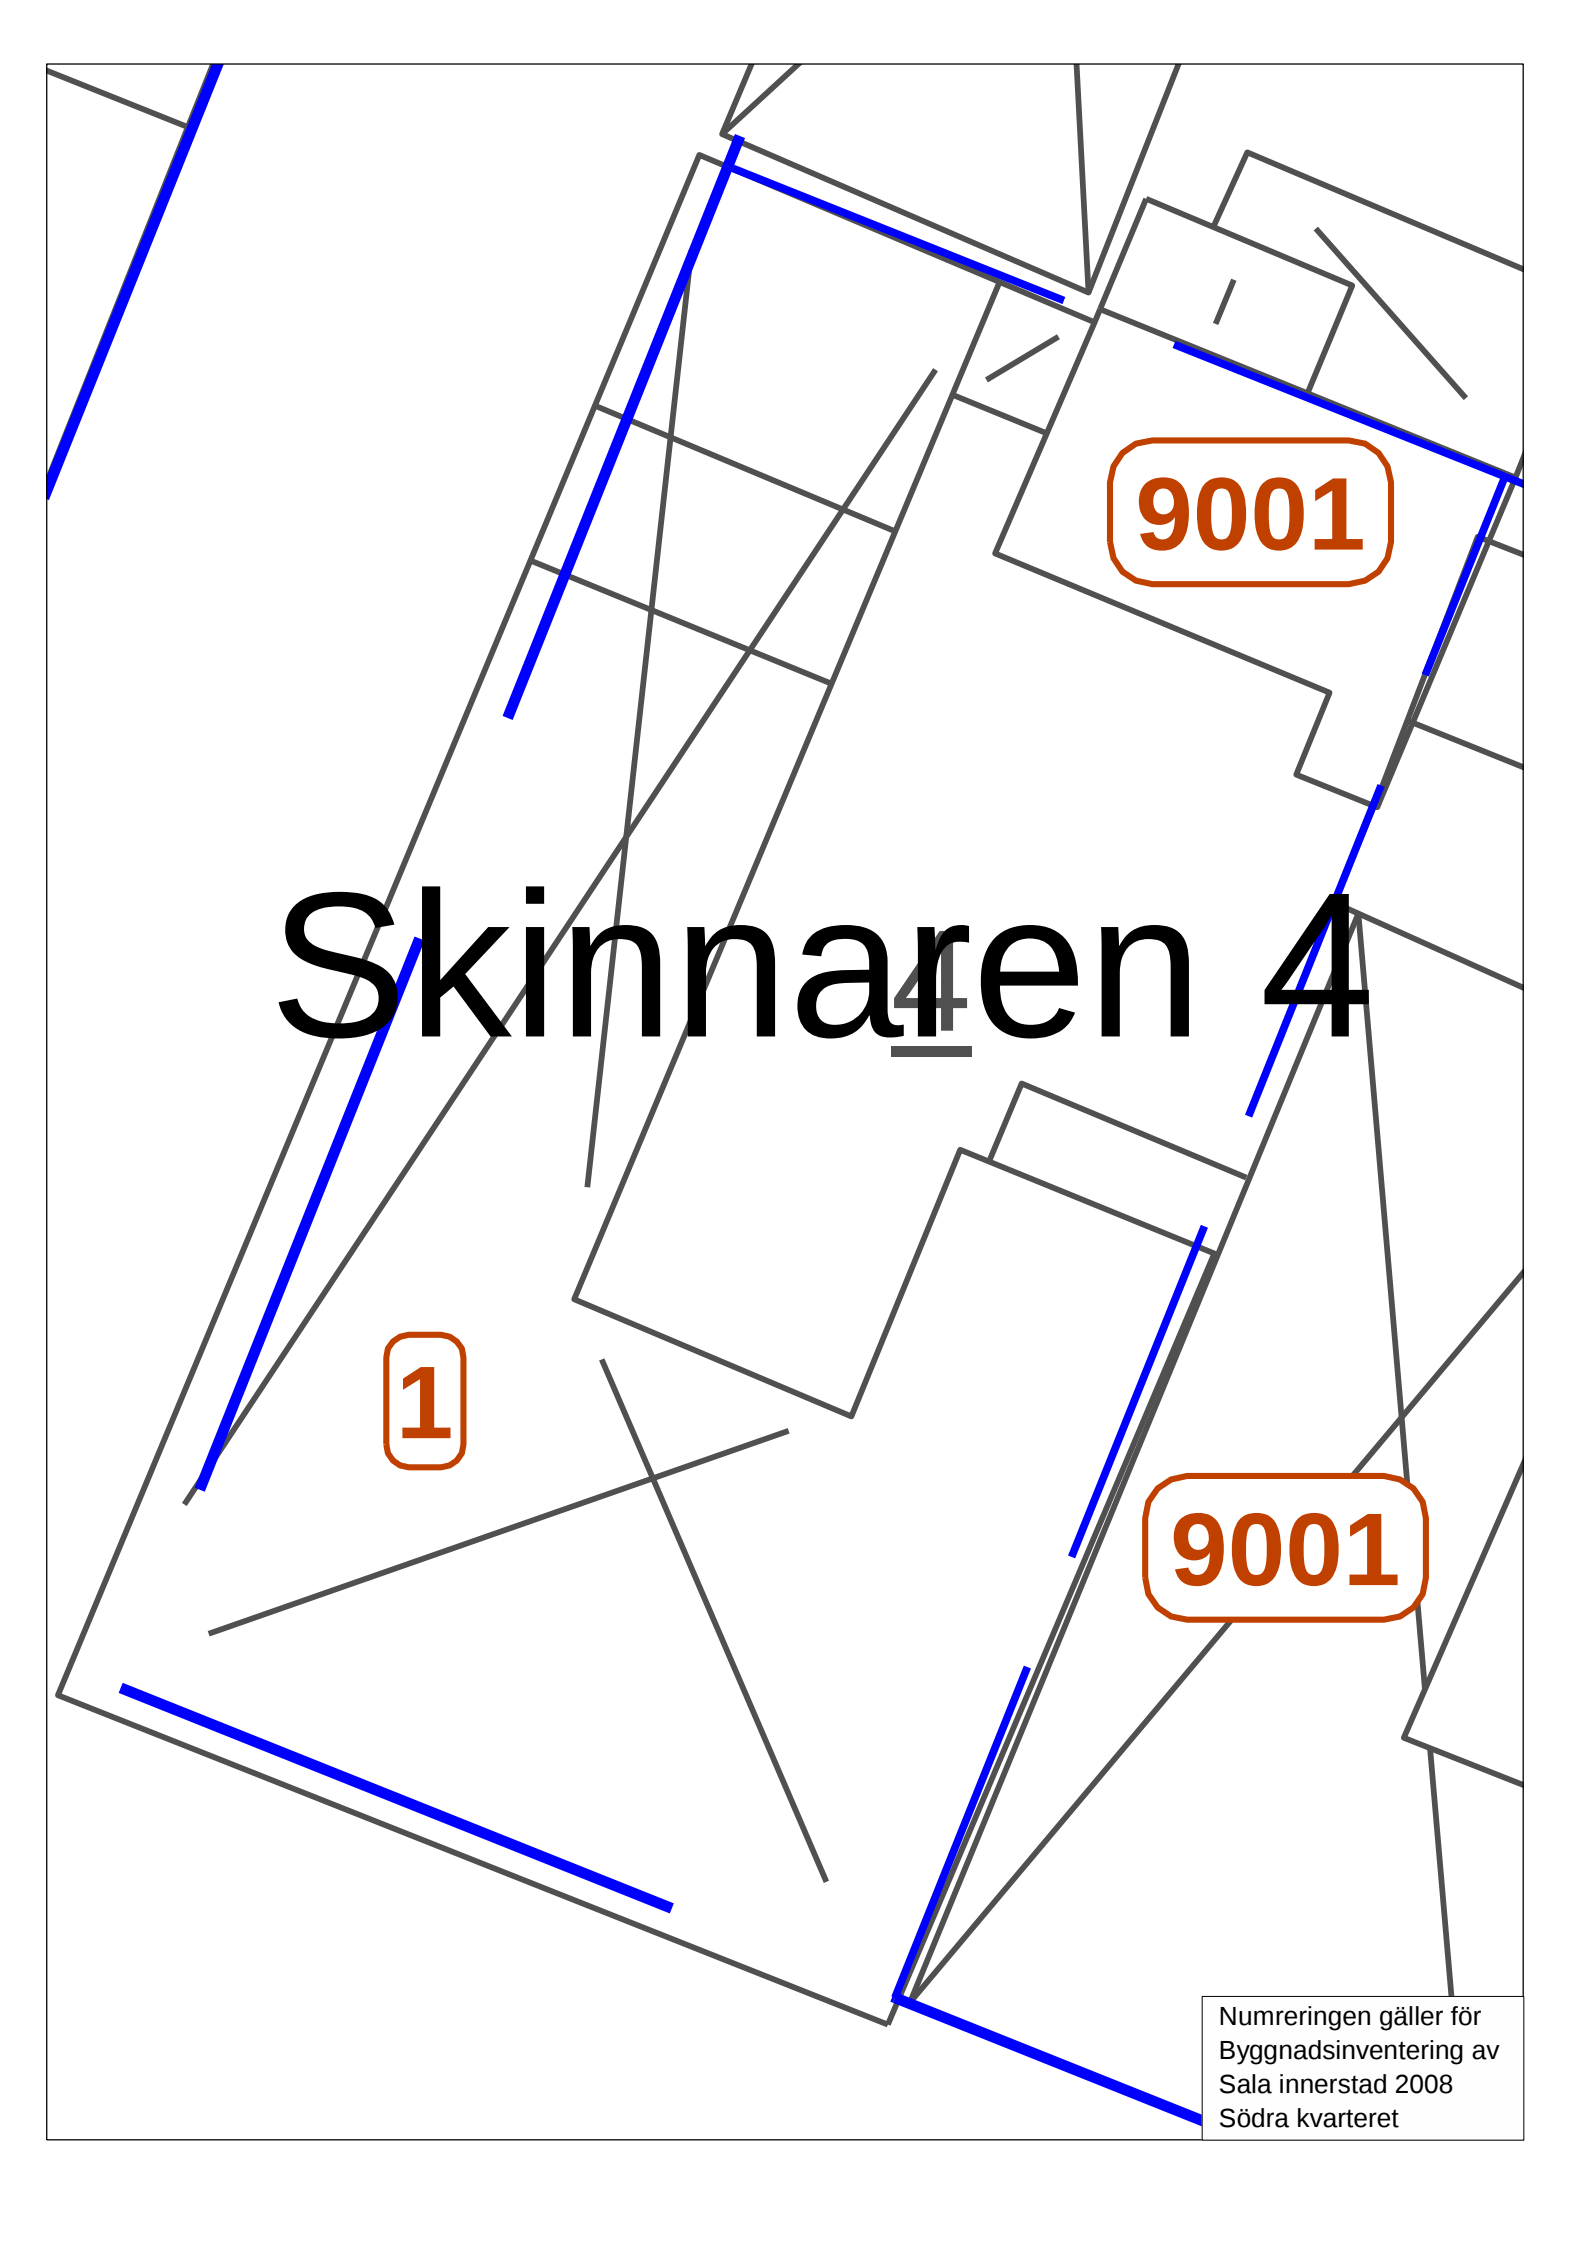


A technical drawing of a building layout, possibly a floor plan or site plan. It features several blue lines that trace paths through the drawing, connecting various points. There are three orange labels: '1' in the lower-left, '9001' in the upper-right, and another '9001' in the lower-right. The central text 'Skindnaren 4' is prominently displayed in the middle.

Skindnaren 4

1

9001

9001

Numreringen gäller för
Byggnadsinventering av
Sala innerstad 2008
Södra kvarteret